




 













Oak Bluff WEST

PHASE 2 MARKETING PLAN


November 18, 2015



LEGEND:


-  APPROACH LOCATION
- #59** CIVIC ADDRESS
- 29** LOT NUMBER
-  FIRE HYDRANT
-  GATE VALVE
-  MANHOLE
-  LIGHT STANDARD
-  HYDRO PEDESTAL
-  M.T.S. PEDESTAL
-  CABLE PEDESTAL
-  COMMUNITY MAIL BOX
-  PATHWAY
-  DRAINAGE EASEMENT
-  SOLID FENCE DESIGN
(SEE FENCE DESIGN DETAIL)
-  CHAIN-LINK FENCE DESIGN
(SEE FENCE DESIGN DETAIL)
-  OPEN FENCE DESIGN
(SEE FENCE DESIGN DETAIL)
-  SOLID FENCE WITH OPEN STYLE TOP
ON RETAINING WALL
(SEE FENCE DESIGN DETAIL)

THIS CONCEPT PLAN IS FOR GENERAL INFORMATION ONLY AND IS SUBJECT TO CHANGE WITHOUT NOTICE.

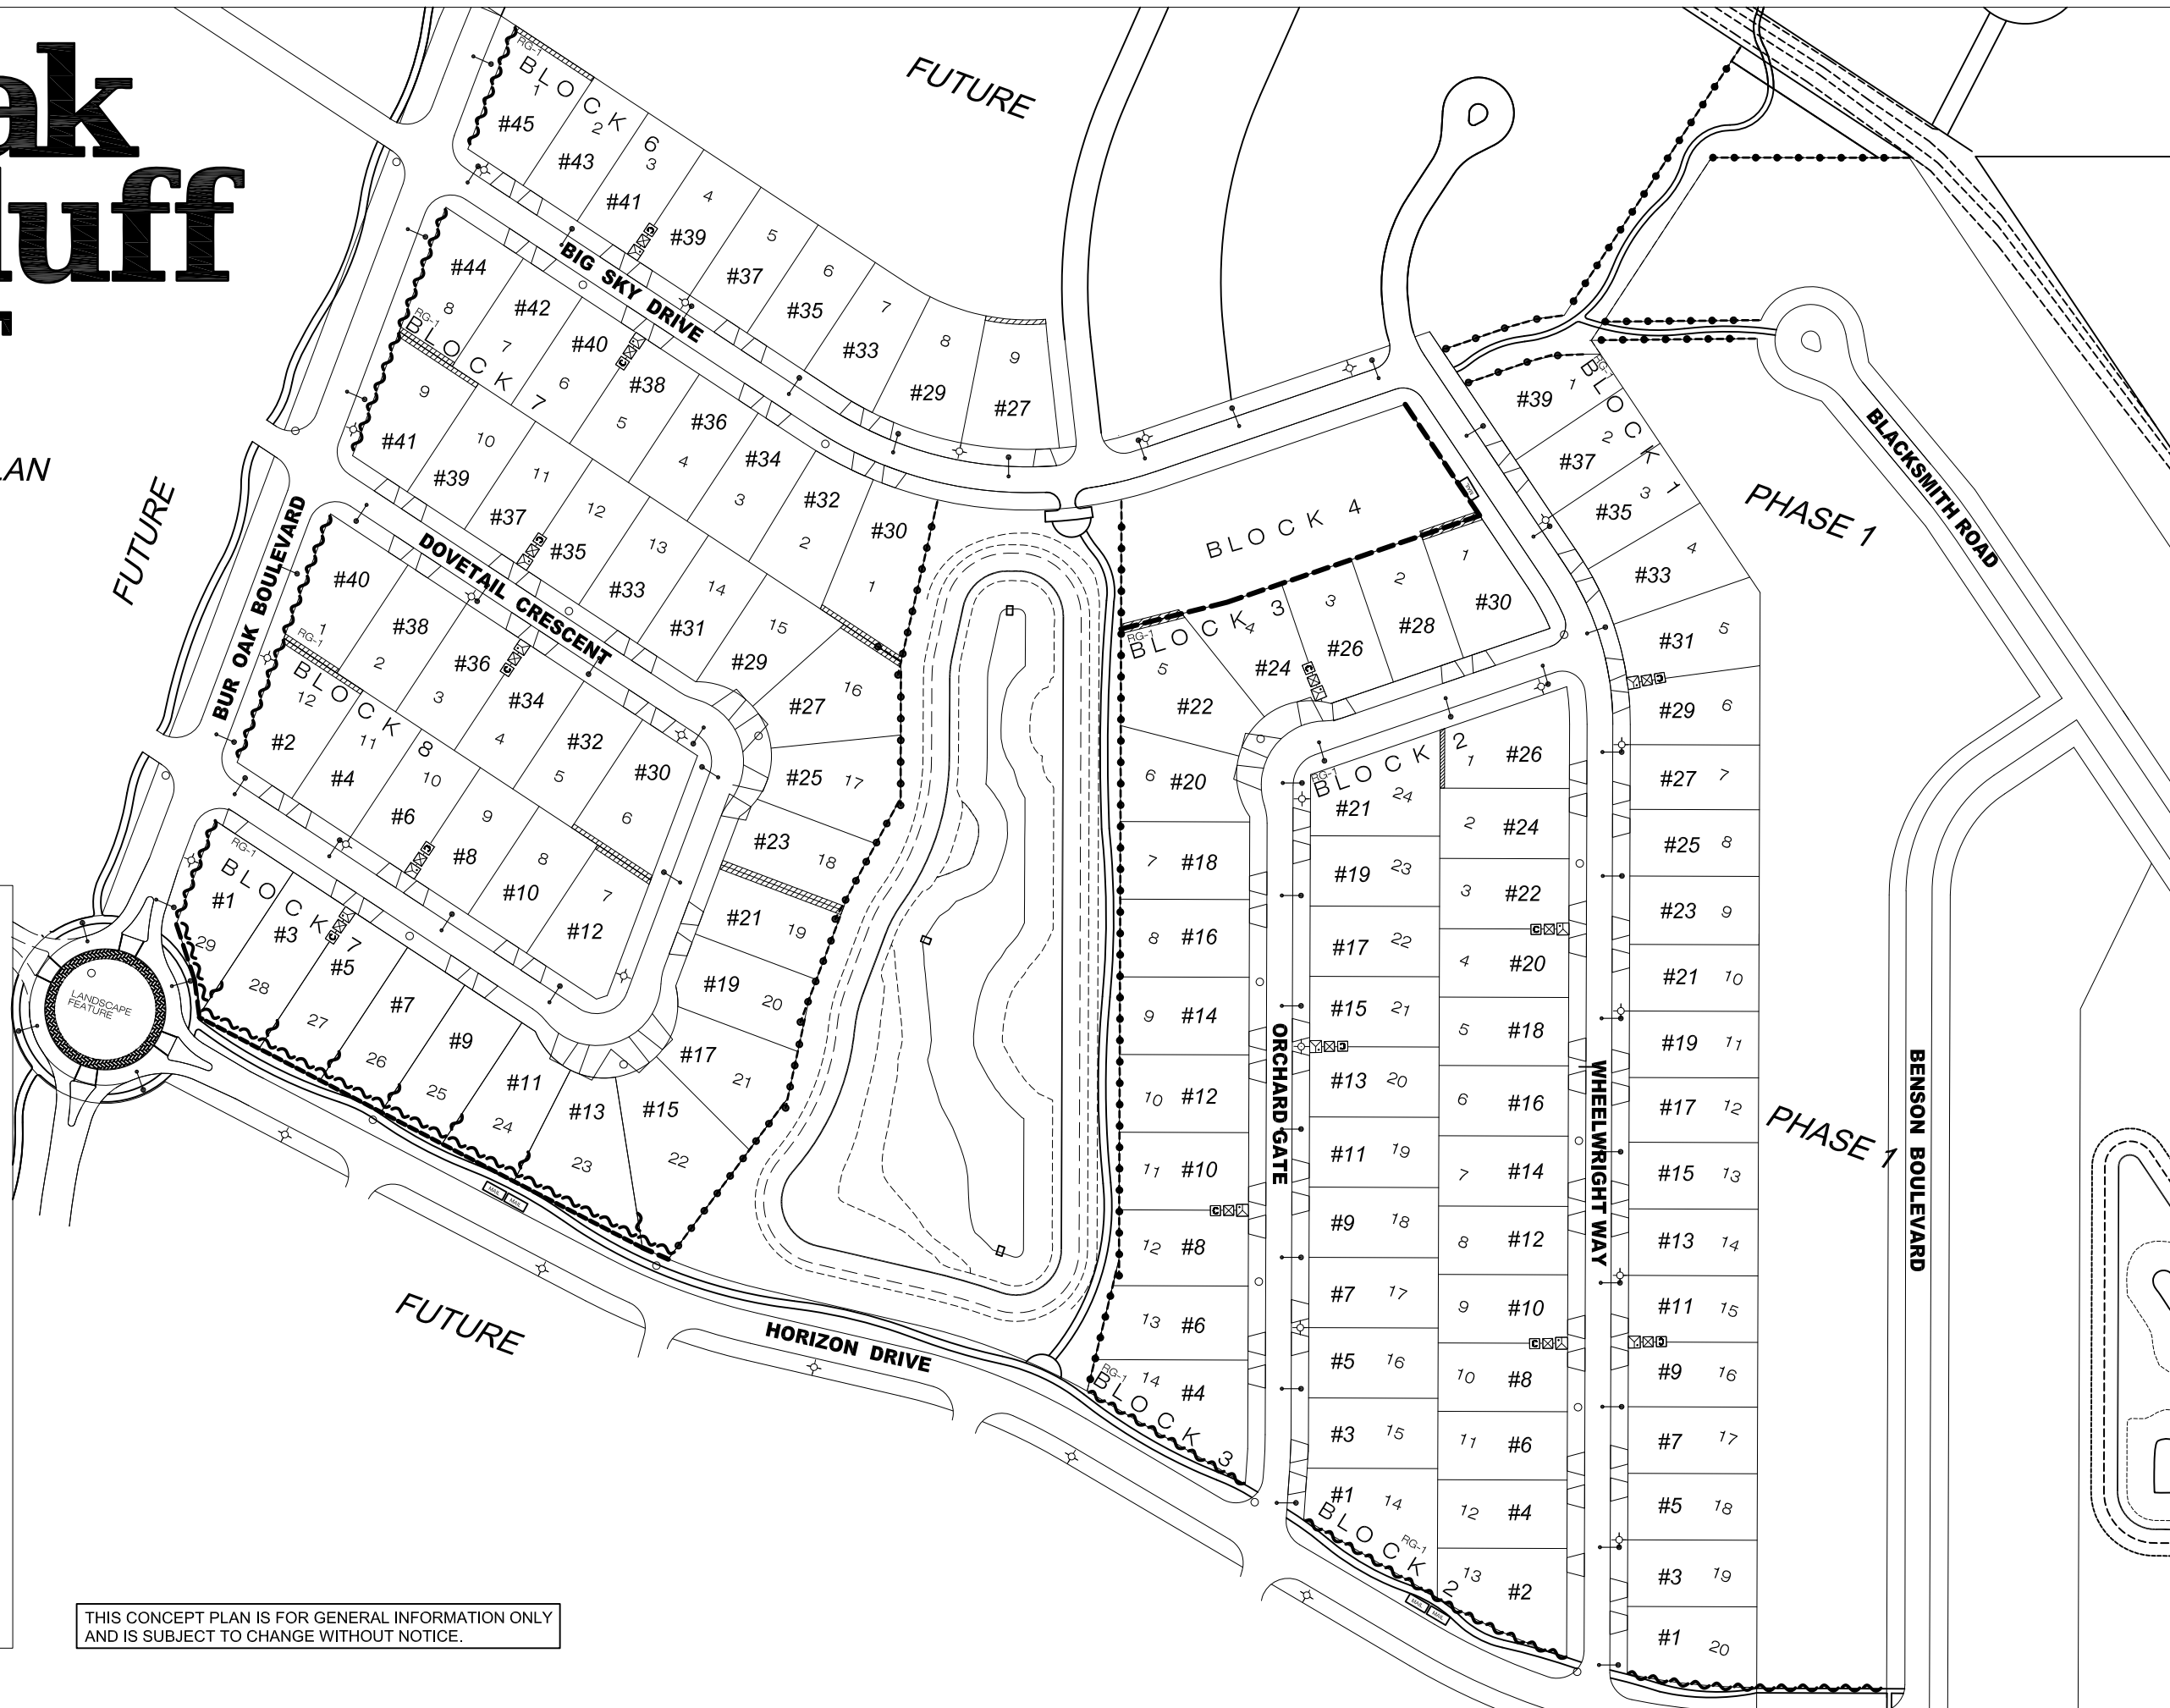


FENCE DESIGN DETAILS

○---○---○ CHAIN-LINK FENCE DESIGN

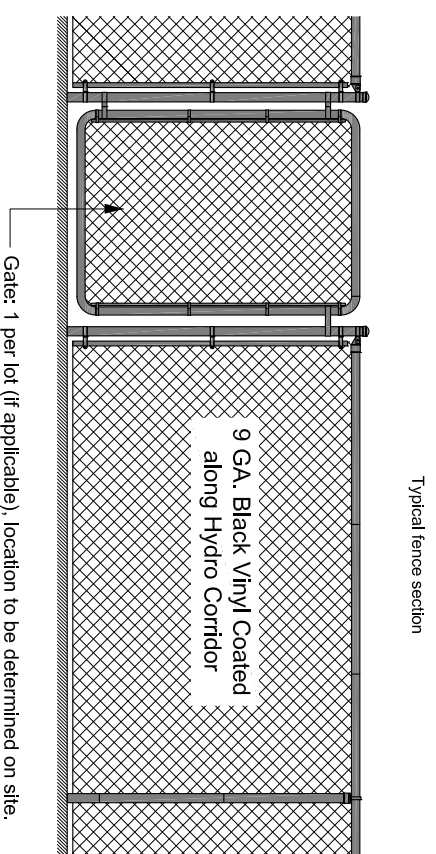


1 Rear Yard Chain-link Fence Elevation - Typ.
2 Chain-link Fence Design - NTS

~ ~ ~ OPEN FENCE DESIGN

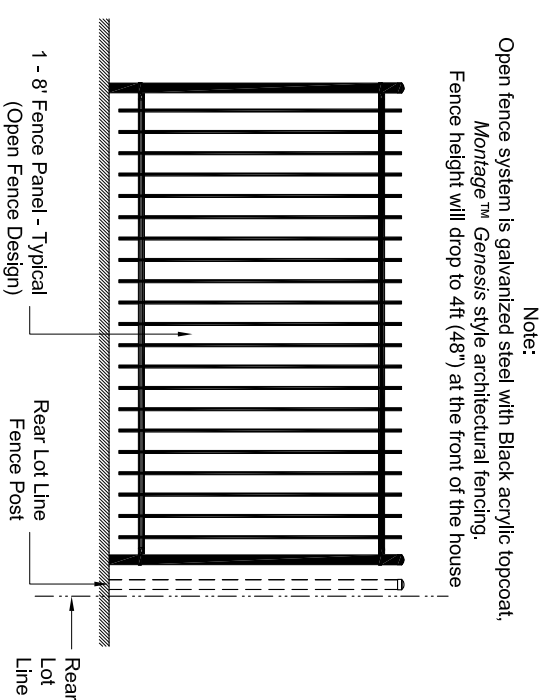


2 Side Yard Fence Return Elevation - Typ.
2 Open Fence Design - NTS

--- SOLID FENCE DESIGN

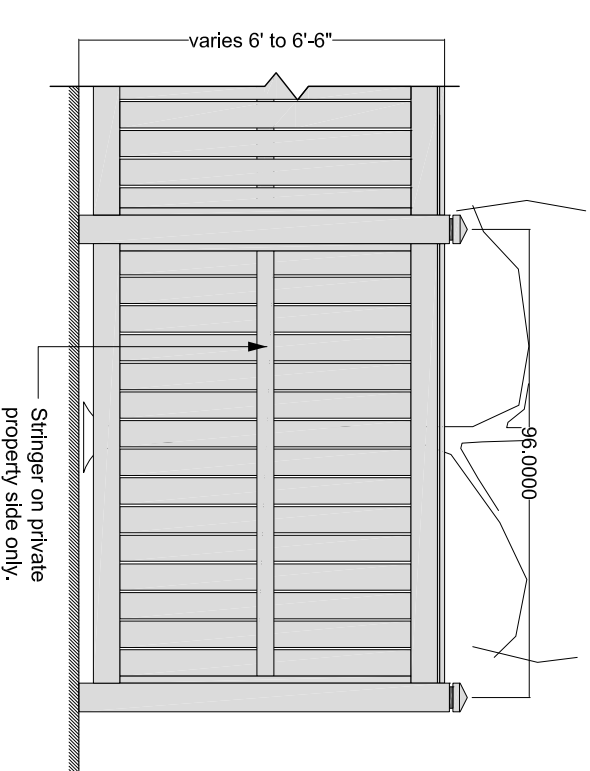

3 Solid Fence Elevation - Typ.
2 Solid Fence Design - NTS

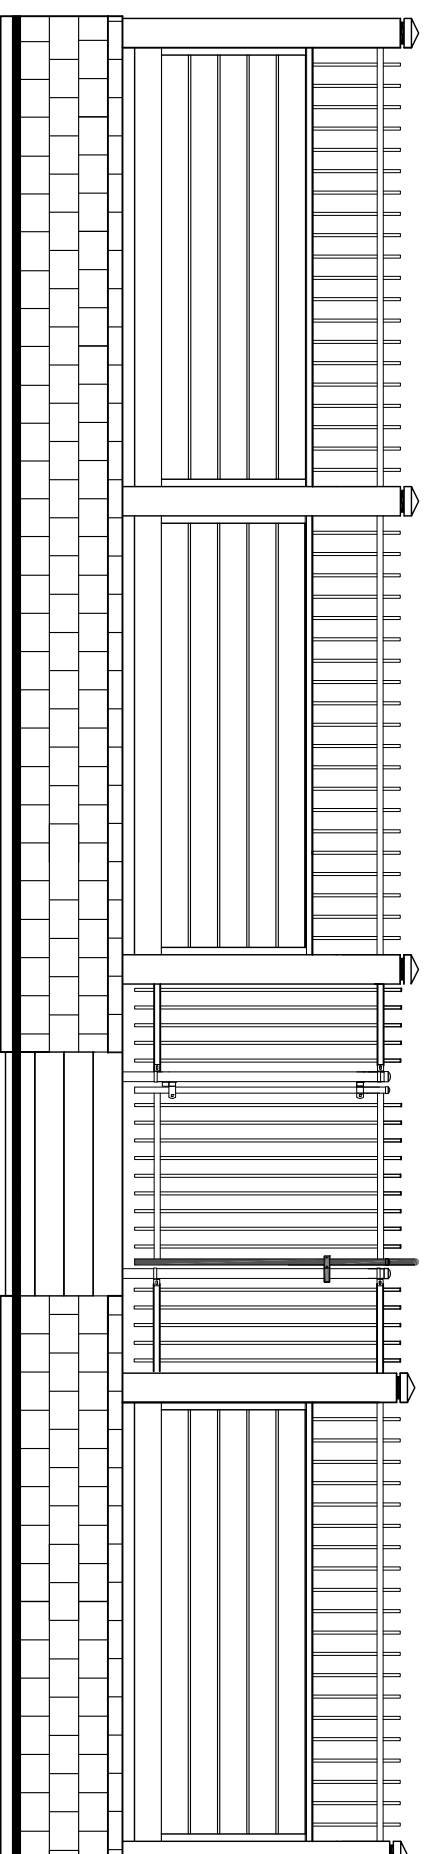

4 Rear Yard Open Fence Elevation - Typ.
2 Open Fence Design - NTS

NOTE: FOR ILLUSTRATION PURPOSES ONLY. NOT TO BE USED AS CONSTRUCTION DRAWINGS.