

LEGEND:




-  APPROACH LOCATION
- #10** CIVIC ADDRESS
- 29** LOT NUMBER
-  FIRE HYDRANT
-  GATEVALVE
-  MANHOLE
-  CATCHBASIN
-  LIGHT STANDARD
-  HYDRO PEDESTAL
-  M.T.S. PEDESTAL
-  CABLE PEDESTAL
-  COMMUNITY MAIL BOX
-  PATHWAY
-  DRAINAGE EASEMENT
-  DRAINAGE EASEMENT - SCHOOL SITE
-  SOLID WOOD FENCE DESIGN
(SEE FENCE DESIGN DETAIL)
-  OPEN FENCE DESIGN
(SEE FENCE DESIGN DETAIL)
-  CHAIN LINK FENCE DESIGN
(SEE FENCE DESIGN DETAIL)
-  CUL-DE-SAC / BEND - DRIVEWAY APPROACH ALIGNMENT
DETAIL FOR CLARIFICATION
-  RIGHT APPROACH
-  LEFT APPROACH

THIS CONCEPT PLAN IS FOR GENERAL INFORMATION ONLY AND IS SUBJECT TO CHANGE WITHOUT NOTICE.

PLAN 69024 NOT TO SCALE.




PHASE 4 MARKETING PLAN
November 15, 2024

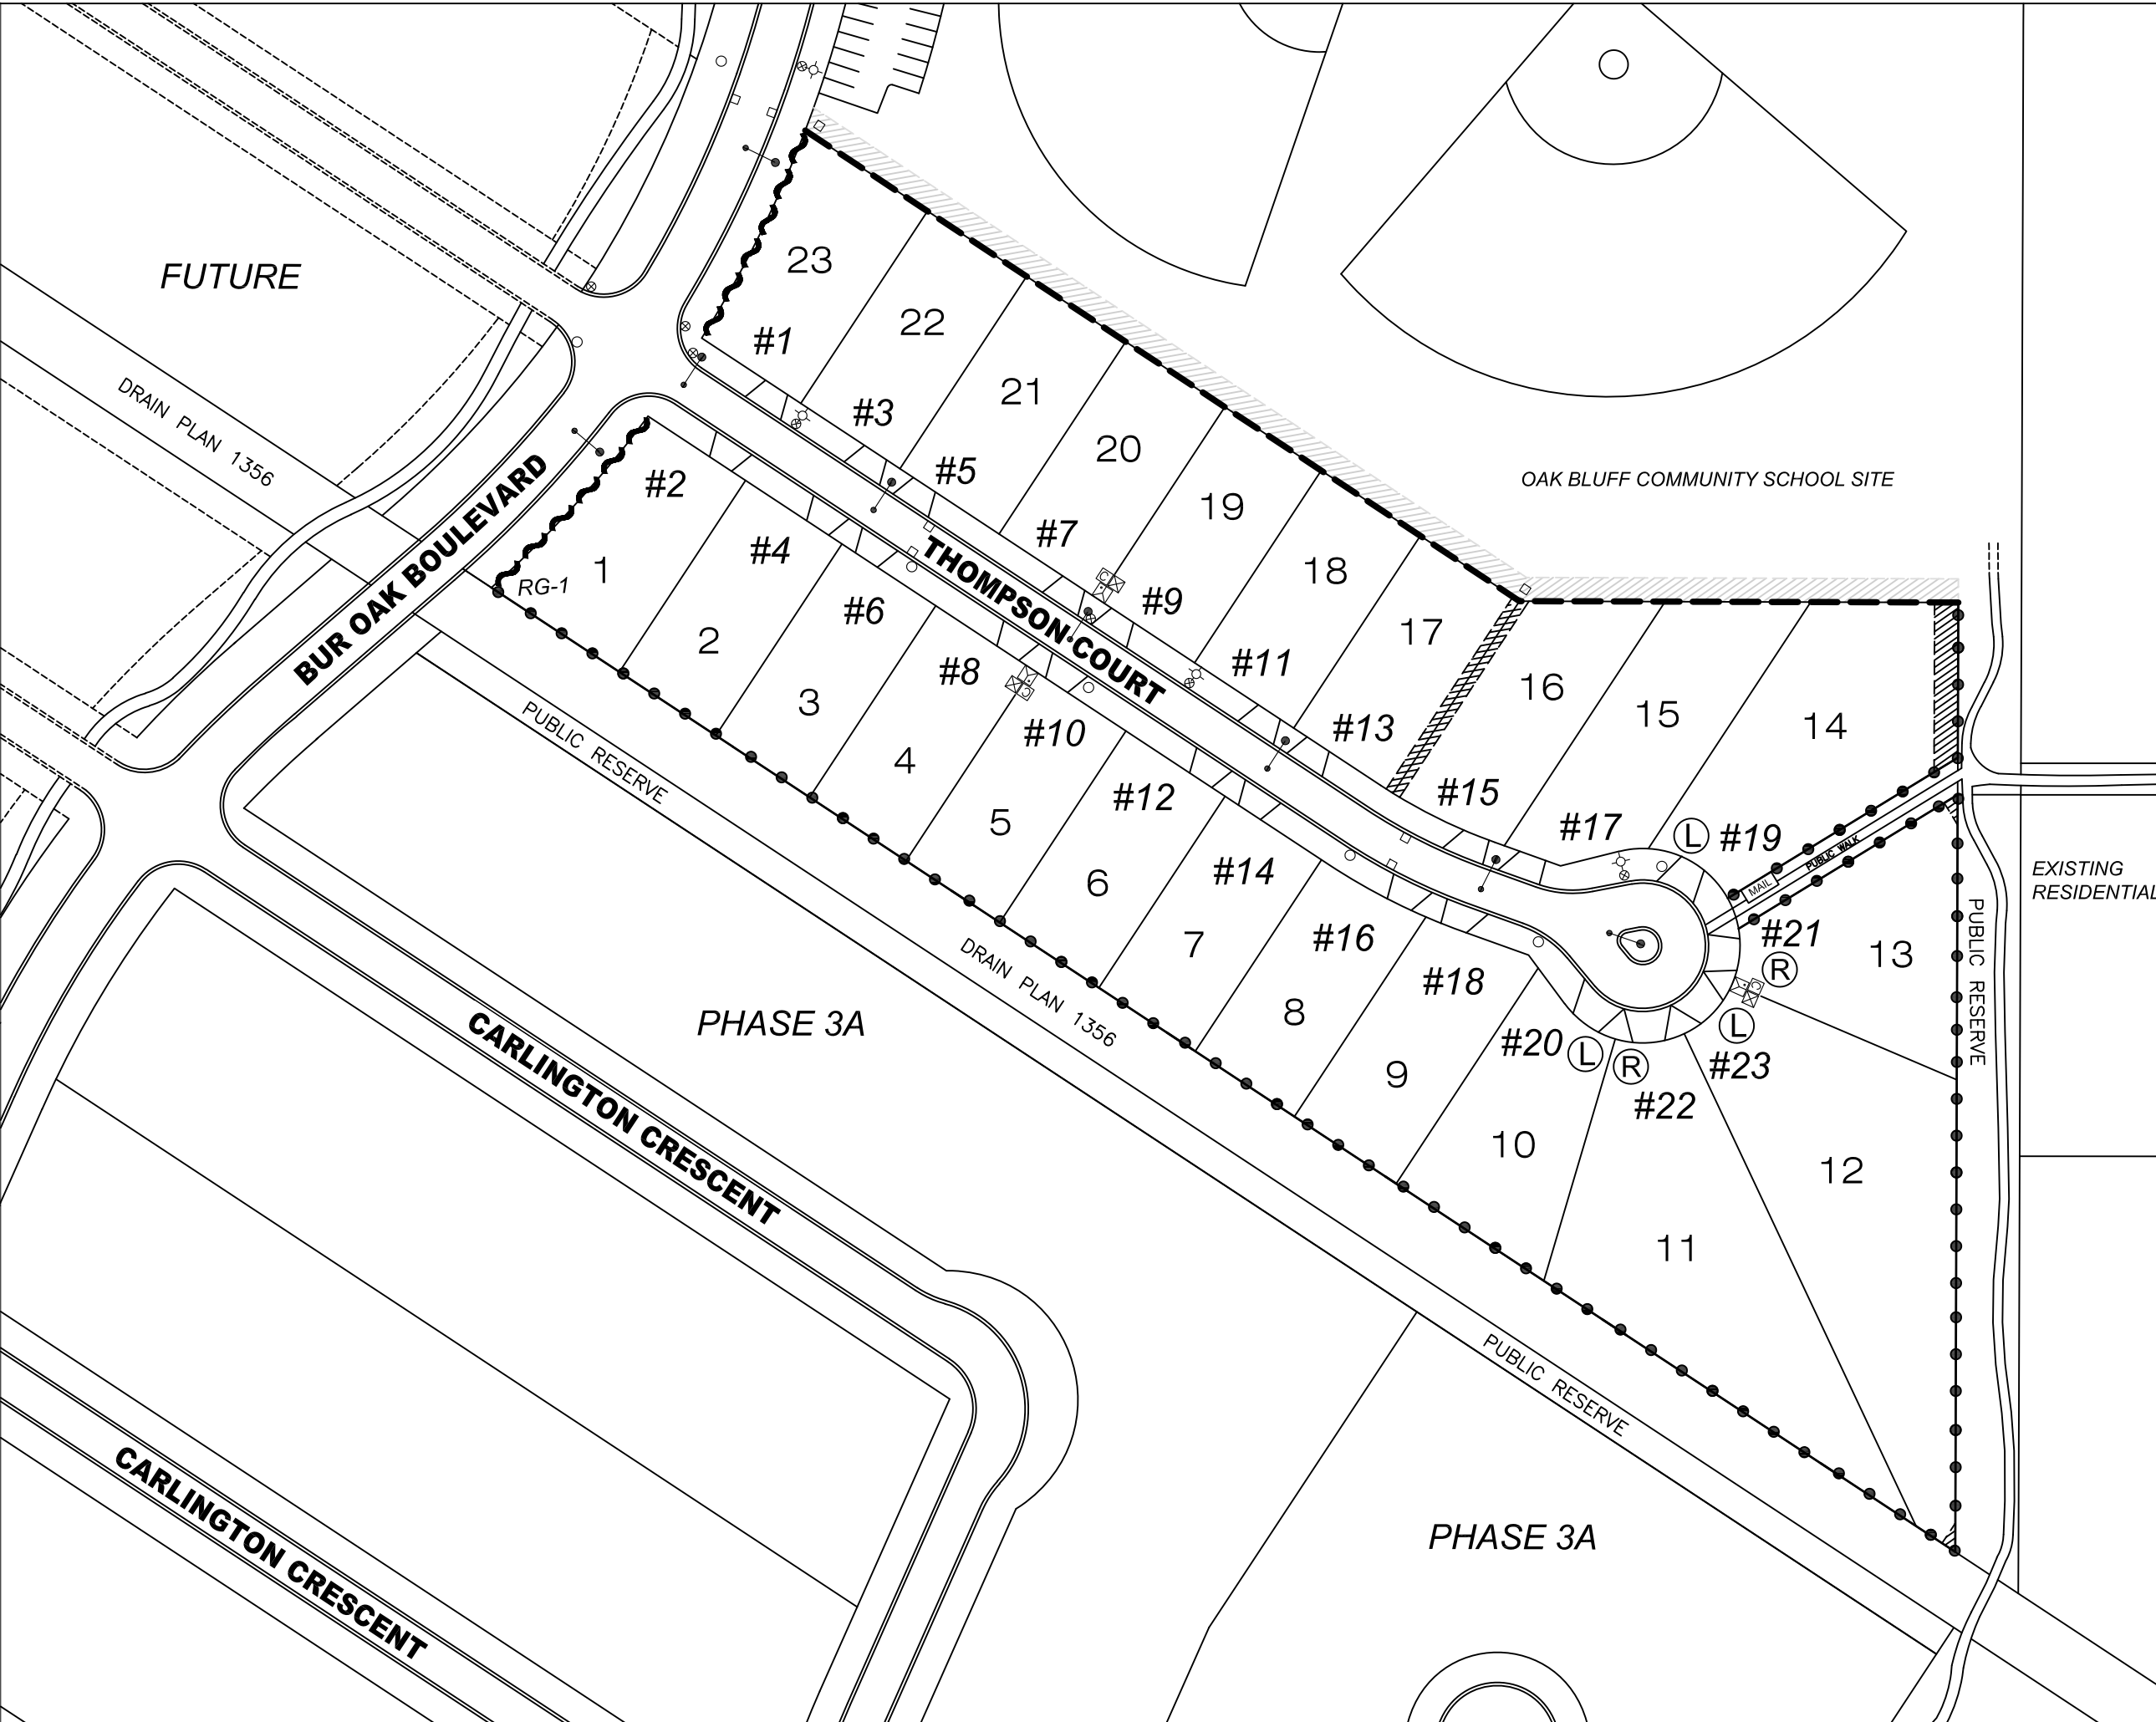


FENCE DESIGN DETAILS

— — — SOLID FENCE DESIGN

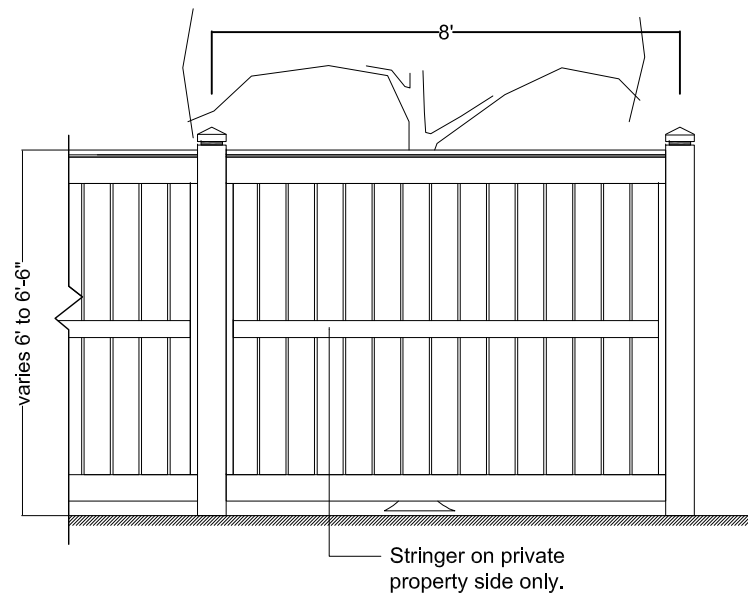


1 Solid Fence Elevation - Typ.
4 Solid Fence Design - NTS

~ ~ ~ OPEN FENCE DESIGN

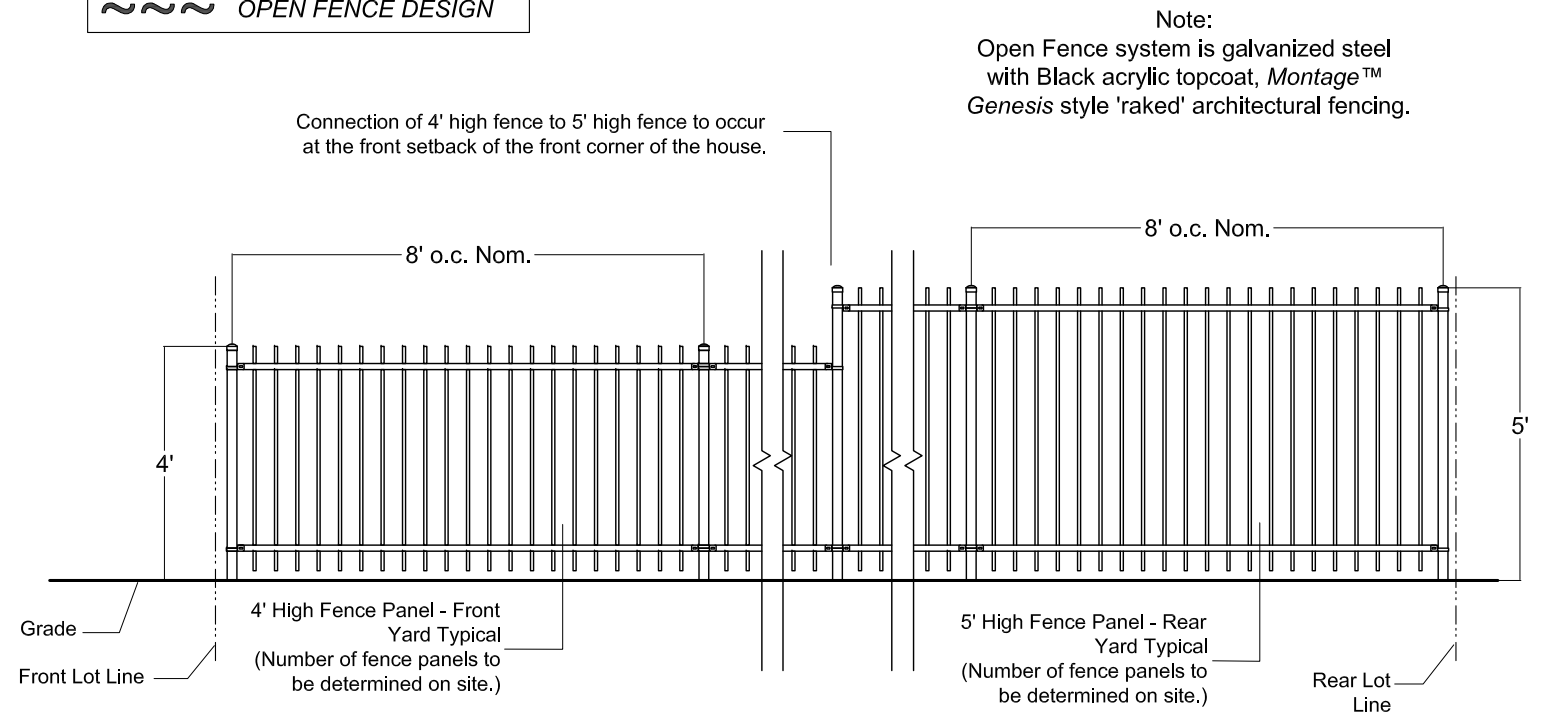

2 Side Yard Fence Return Elevation - Typ.
4 Open Fence Design- NTS

● ● ● CHAIN-LINK FENCE DESIGN

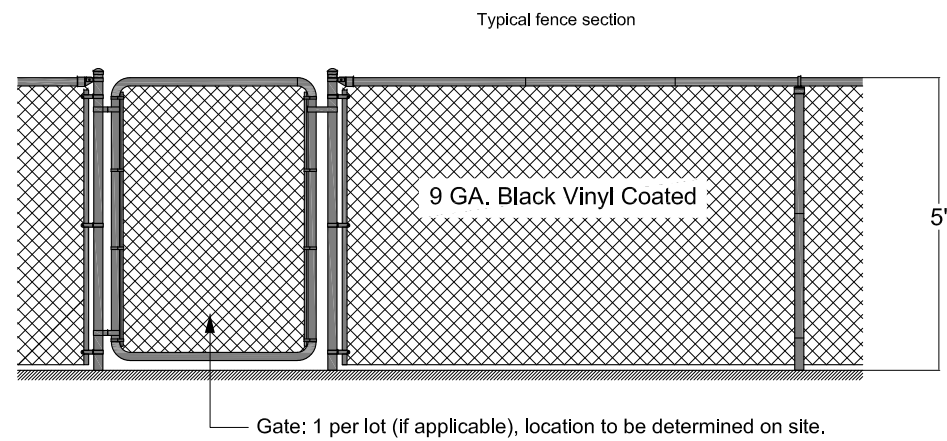

3 Rear Yard Chain-link Fence Elevation - Typ.
4 Chain-link Fence Design - NTS

NOTE: FOR ILLUSTRATION PURPOSES ONLY. NOT TO BE USED AS CONSTRUCTION DRAWINGS.



PHASE 4

Thompson Court