
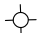














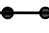






LEGEND:

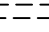

-  APPROACH LOCATION
- #59** CIVIC ADDRESS
- 29 LOT NUMBER
-  FIRE HYDRANT
-  GATEVALVE
-  MANHOLE
-  CATCHBASIN
-  LIGHT STANDARD
-  HYDRO PEDESTAL
-  M.T.S. PEDESTAL
-  CABLE PEDESTAL
-  COMMUNITY MAIL BOX
-  PATHWAY
-  DRAINAGE EASEMENT
-  BERM
-  SOLID WOOD FENCE DESIGN
(SEE FENCE DESIGN DETAIL)
-  OPEN FENCE DESIGN
(SEE FENCE DESIGN DETAIL)
-  SOLID WOOD FENCE WITH OPEN
STYLE TOP (SEE FENCE DESIGN DETAIL)
-  CHAIN LINK FENCE DESIGN
(SEE FENCE DESIGN DETAIL)
-  ENTRANCE FEATURE
-  CUL-DE-SAC / BEND - DRIVEWAY APPROACH ALIGNMENT
DETAIL FOR CLARIFICATION
-  RIGHT APPROACH
-  LEFT APPROACH

THIS CONCEPT PLAN IS FOR GENERAL INFORMATION ONLY AND IS SUBJECT TO CHANGE WITHOUT NOTICE.


NOT TO SCALE



PHASE 5B MARKETING PLAN
22 August, 2024




PLAN 71124

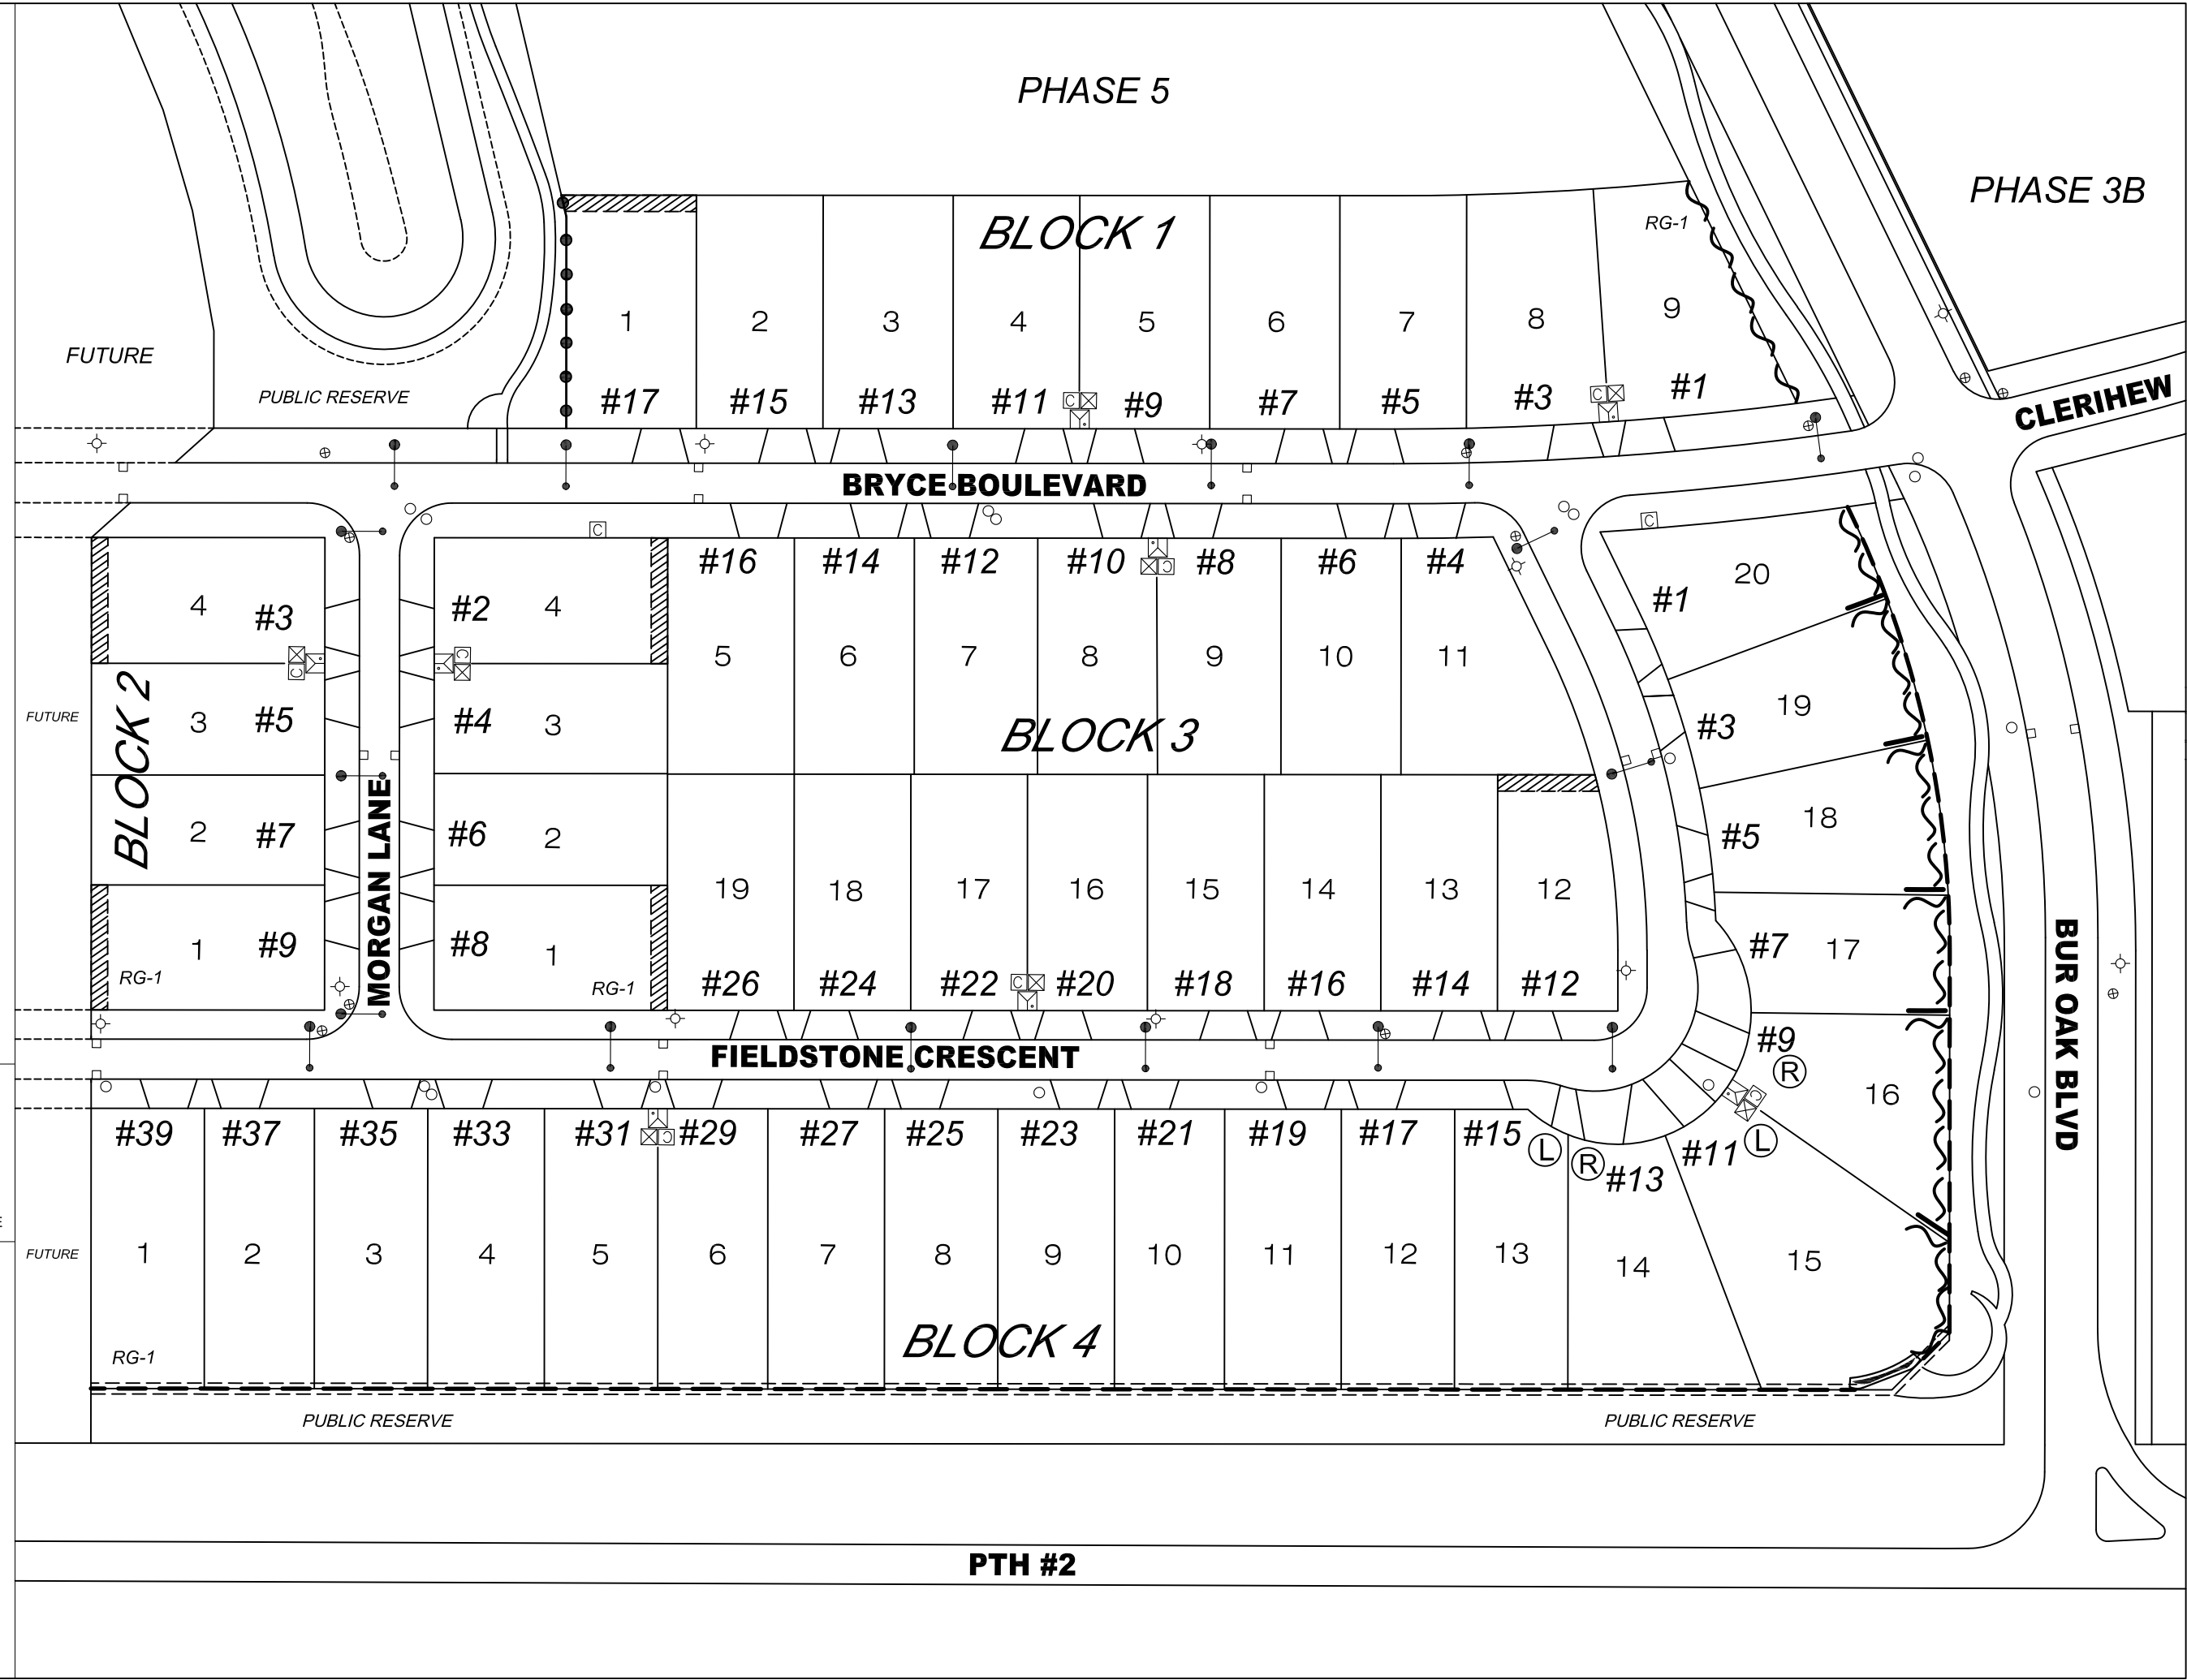


FENCE DESIGN DETAILS

--- SOLID FENCE DESIGN

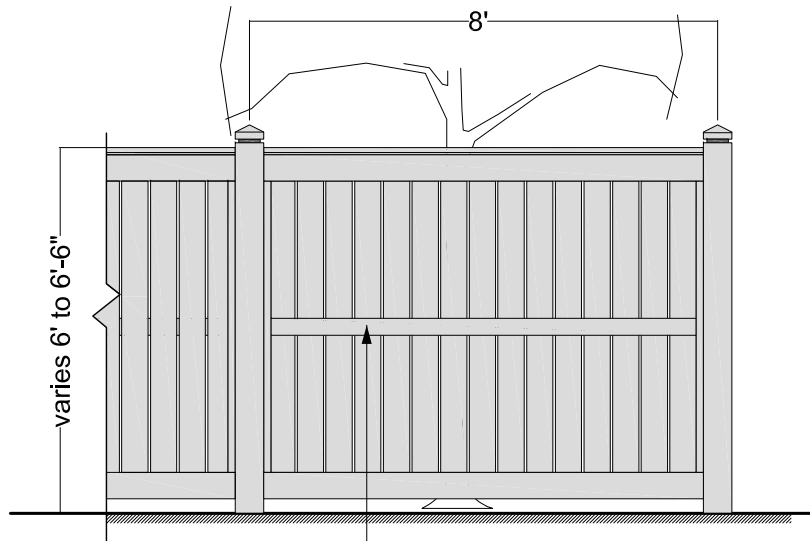


1
5B Solid Fence Elevation - Typ.
Solid Fence Design - NTS

●●● CHAIN-LINK FENCE DESIGN

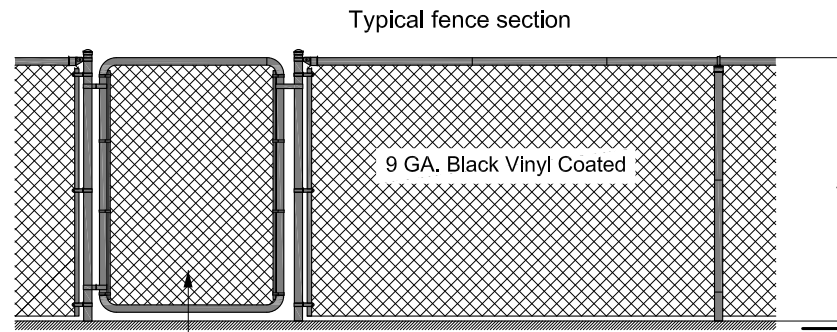

2
5B Rear Yard Chain-link Fence Elevation - Typ.
Chain-link Fence Design - NTS


~~~~ OPEN FENCE DESIGN

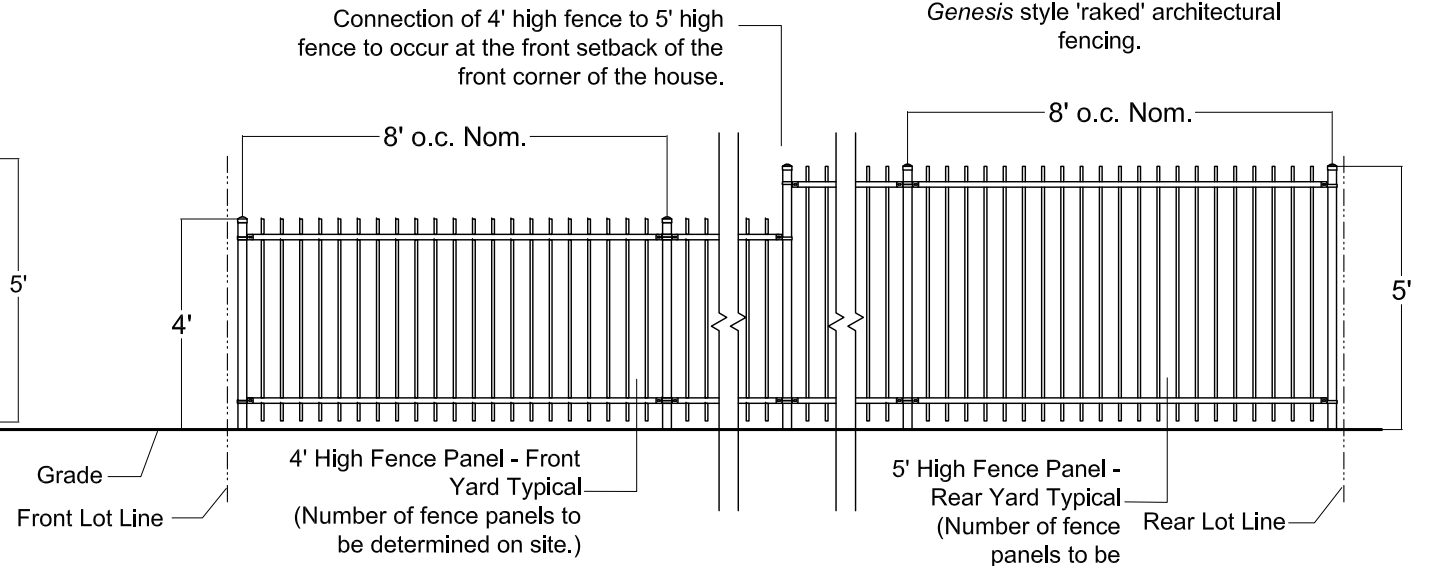

3  
5B Side Yard Fence Return Elevation - Typ.  
Open Fence Design- NTS

Note:  
Open Fence system is galvanized steel with Black acrylic topcoat, *Montage™* Genesis style 'raked' architectural fencing.


~~~~ SOLID FENCE WITH OPEN STYLE TOP

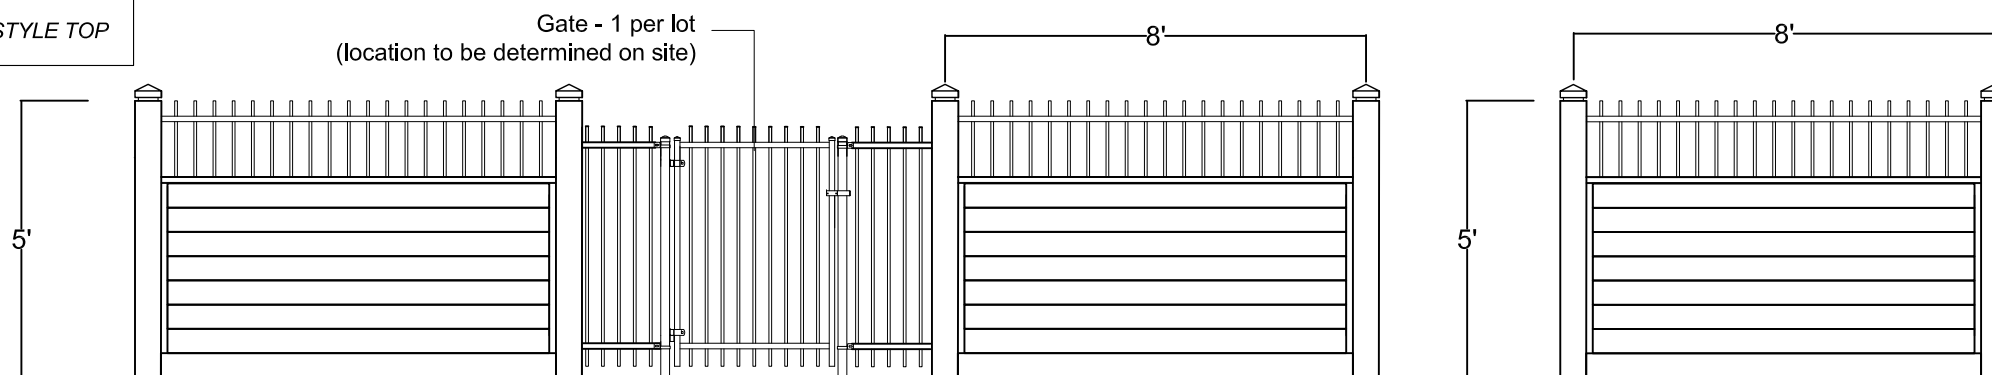

4
5B Solid Fence with Open Style Top Elevation - Typ.
Solid Fence with Open Style Top Design - NTS

5
5B Side Yard Return - Solid Fence with Open Style Top Elevation - Typ.
Solid Fence with Open Style Top Design - NTS

ENTRANCE FEATURE

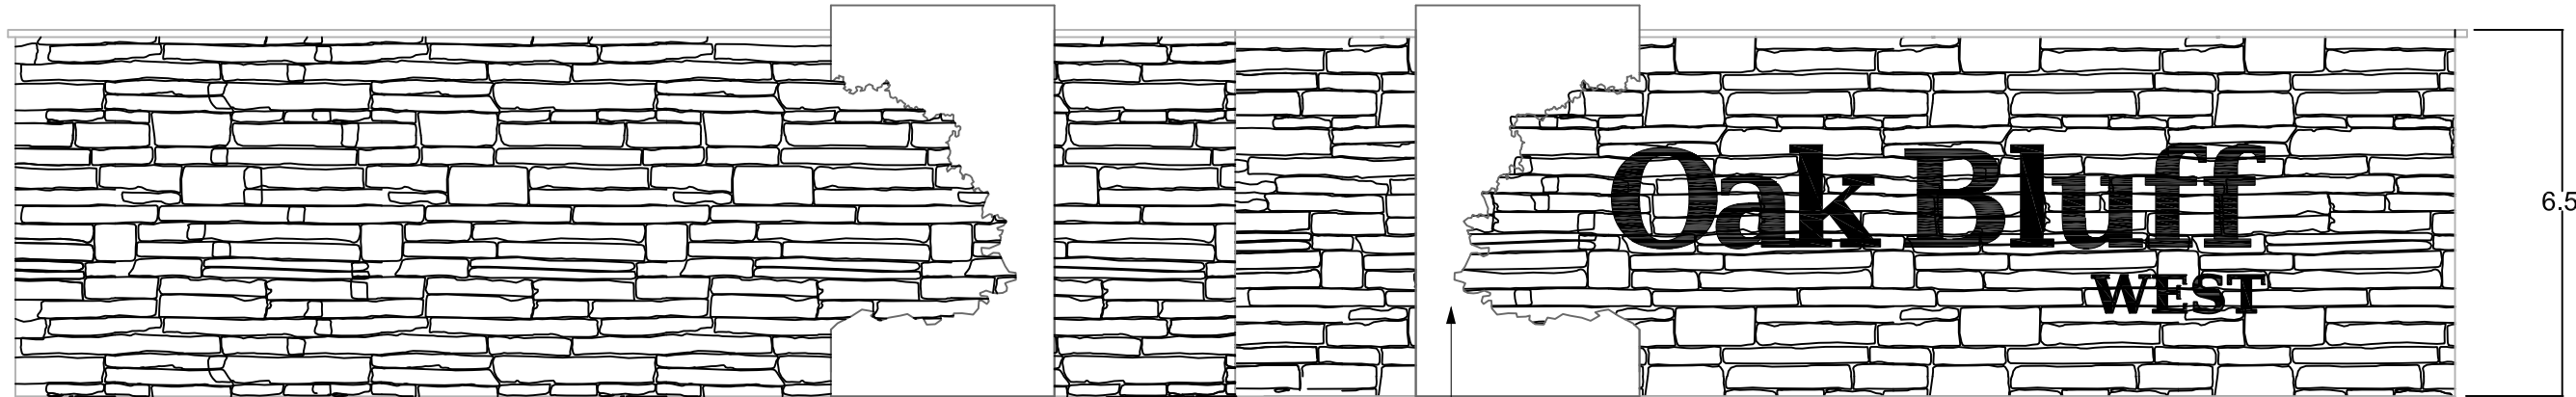

6
5B Entry Feature Elevation - Facing South Side of Provincial Hwy 2
Entry Feature with Solid Fence Design - Intersection Provincial Hwy 2 and Bur Oak Blvd - NTS



PHASE 5B
Bryce Boulevard
Fieldstone Crescent
Morgan Lane