














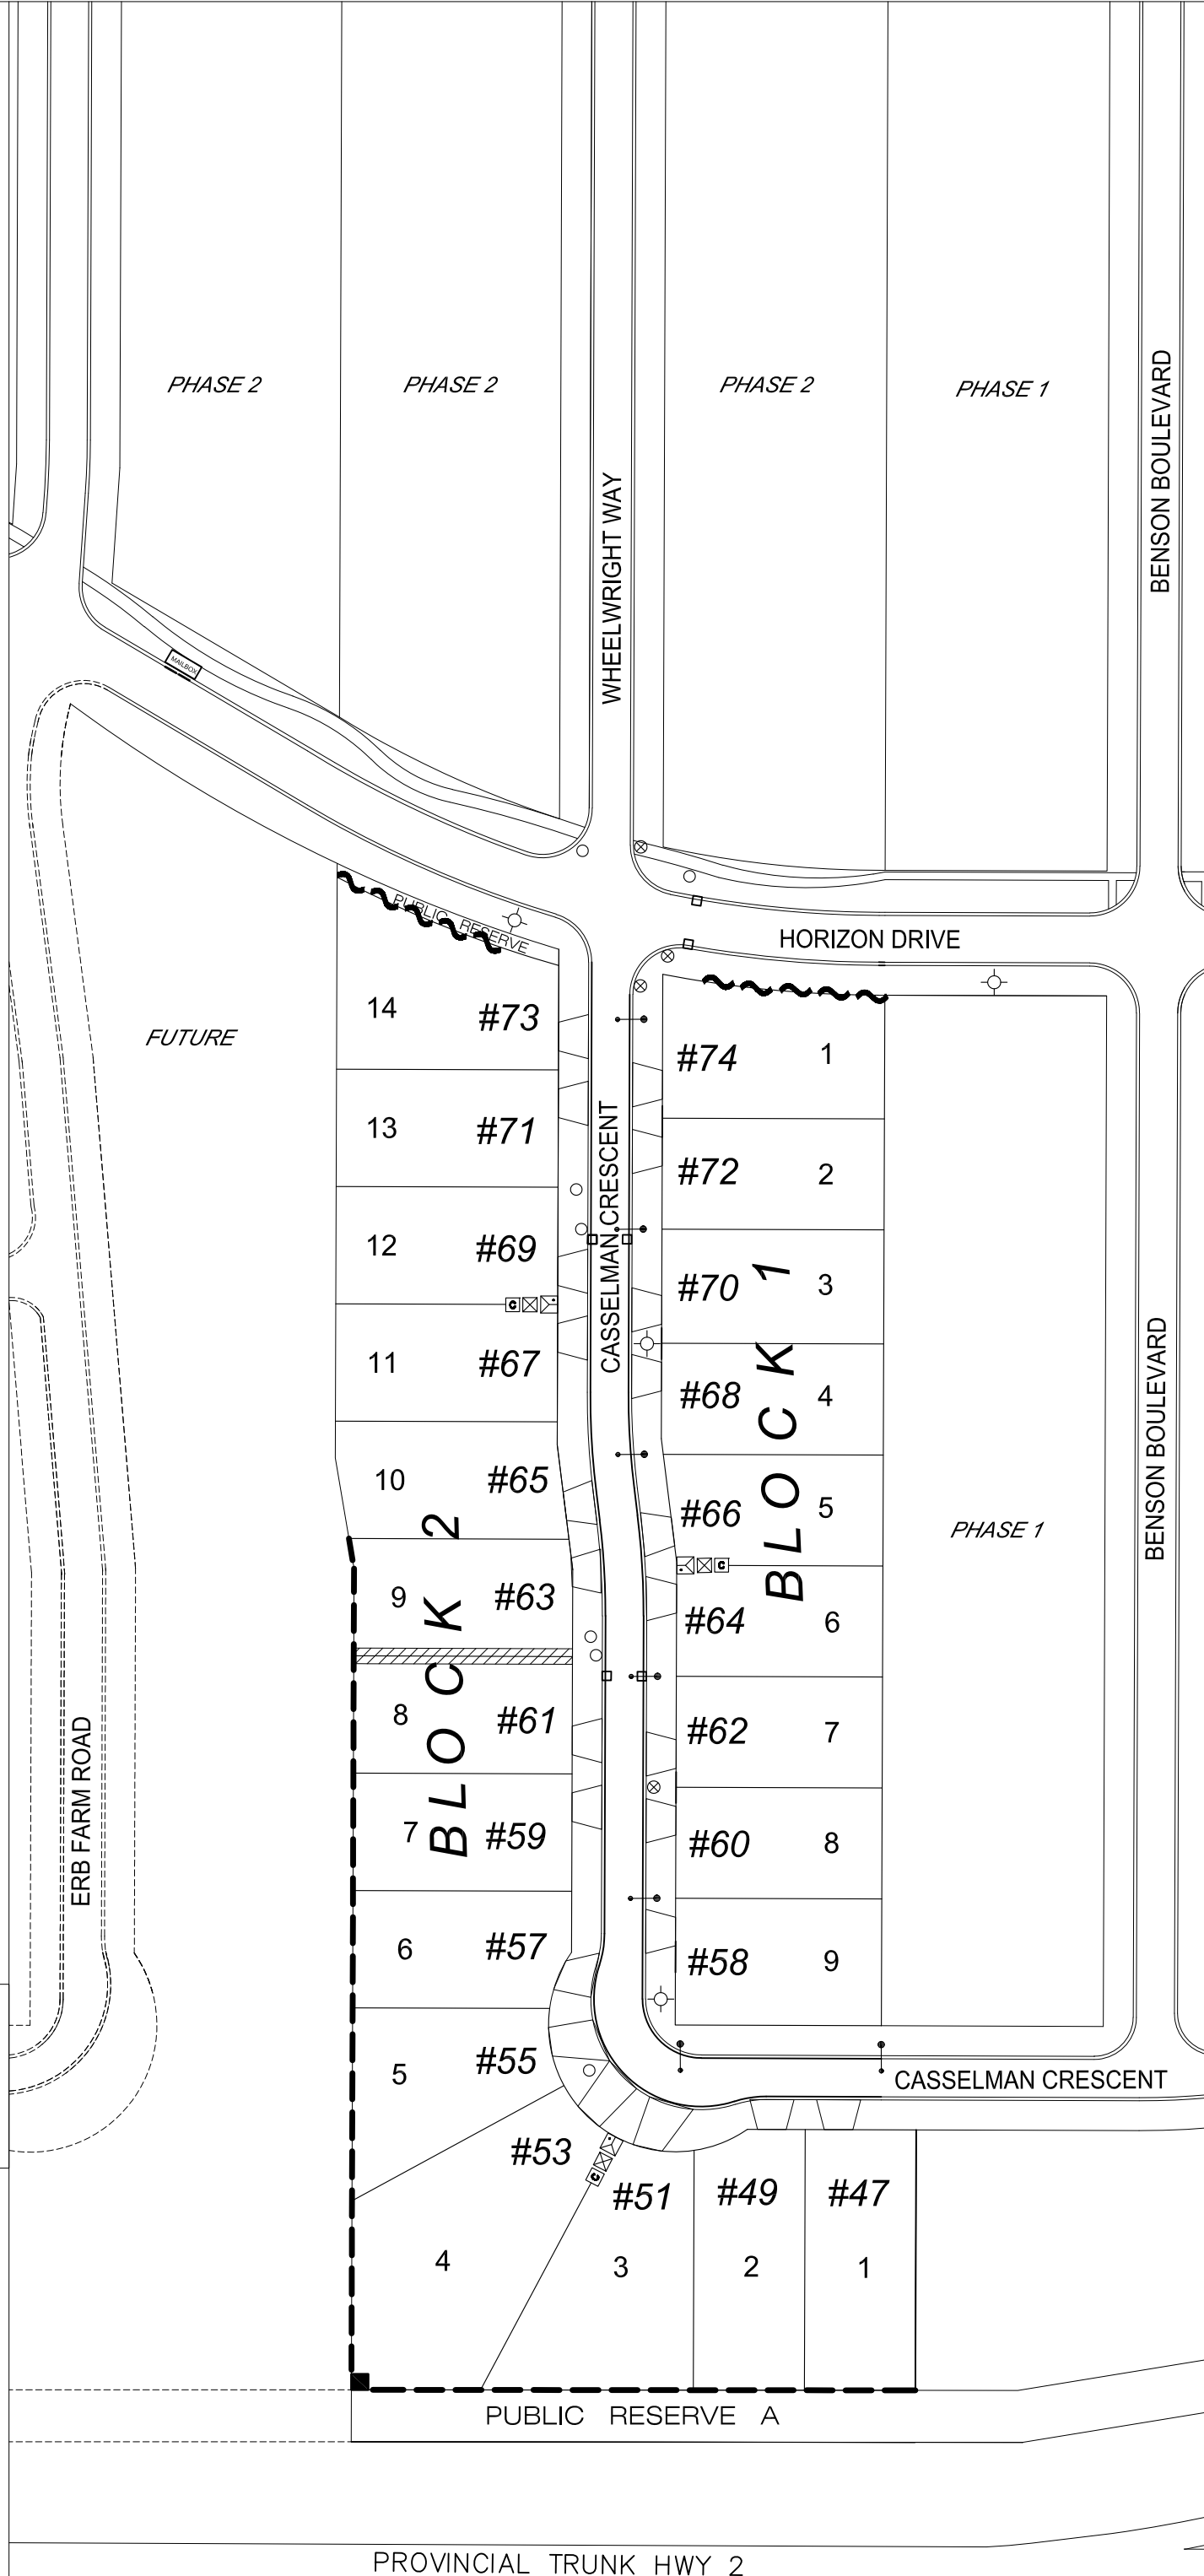


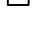

LEGEND:

-  APPROACH LOCATION
- #59** CIVIC ADDRESS
- 13** LOT NUMBER
-  FIRE HYDRANT
-  GATE VALVE
-  MANHOLE
-  CATCHBASIN
-  LIGHT STANDARD
-  HYDRO PEDESTAL
-  M.T.S. PEDESTAL
-  CABLE PEDESTAL
-  COMMUNITY MAIL BOX
-  PATHWAY
-  DRAINAGE EASEMENT
-  SOLID FENCE DESIGN
(SEE FENCE DESIGN DETAIL)
-  OPEN FENCE DESIGN
(SEE FENCE DESIGN DETAIL)
-  PILLAR

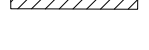

THIS CONCEPT PLAN IS FOR GENERAL INFORMATION ONLY AND IS SUBJECT TO CHANGE WITHOUT NOTICE.

Not to Scale



PHASE 3A SOUTH - MARKETING PLAN
August 01, 2018




PROVINCIAL TRUNK HWY 2

FENCE DESIGN DETAILS


OPEN FENCE DESIGN

Note:
 Open fence system is galvanized steel with Black acrylic topcoat,
Montage™ Genesis style architectural fencing.
 Fence height will drop to 4ft (48") at the front of the house

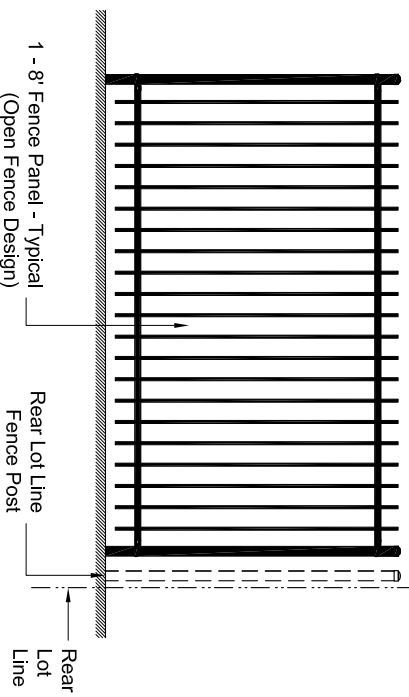

1 Side Yard Fence Return Elevation - Typ.
 3B Open Fence Design - NTS

SOLID FENCE DESIGN

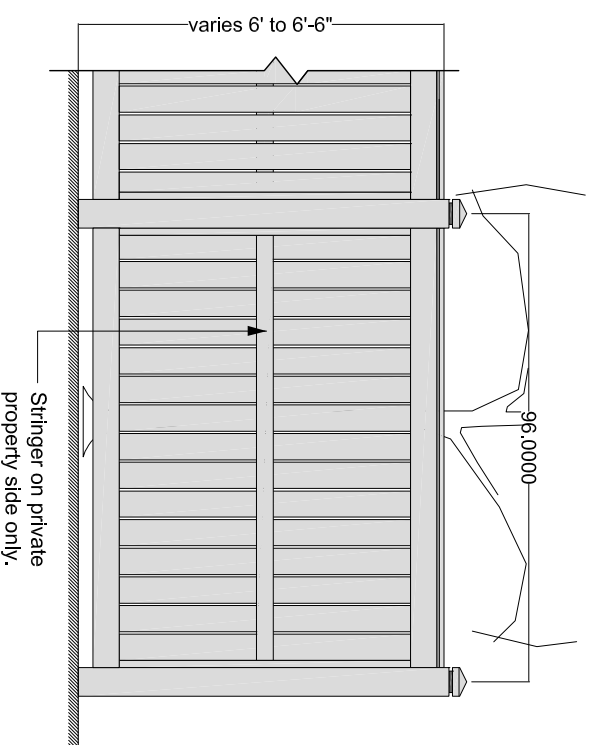

2 Solid Fence Elevation - Typ.
 3B Solid Fence Design - NTS

NOTE: FOR ILLUSTRATION PURPOSES ONLY. NOT TO BE USED AS CONSTRUCTION DRAWINGS.