

 


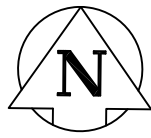














**LEGEND:**



-  APPROACH LOCATION
- #59** CIVIC ADDRESS
- 29** LOT NUMBER
-  FIRE HYDRANT
-  GATEVALVE
-  MANHOLE
-  CATCHBASIN
-  LIGHT STANDARD
-  HYDRO PEDESTAL
-  M.T.S. PEDESTAL
-  CABLE PEDESTAL
-  COMMUNITY MAIL BOX
-  PATHWAY
-  DRAINAGE EASEMENT
-  SOLID WOOD FENCE DESIGN  
(SEE FENCE DESIGN DETAIL)
-  OPEN FENCE DESIGN  
(SEE FENCE DESIGN DETAIL)
-  OPEN FENCE DESIGN ON RETAINING WALL  
(SEE FENCE DESIGN DETAIL)
-  SOLID WOOD FENCE WITH OPEN STYLE TOP ON RETAINING WALL  
(SEE FENCE DESIGN DETAIL)
-  POTENTIAL FUTURE ENTRANCE FEATURE

CUL-DE-SAC / BEND - DRIVEWAY APPROACH ALIGNMENT  
DETAIL FOR CLARIFICATION

-  RIGHT APPROACH
-  LEFT APPROACH


THIS CONCEPT PLAN IS FOR GENERAL INFORMATION ONLY AND IS SUBJECT TO CHANGE WITHOUT NOTICE.

THIS IS A DRAFT VERSION OF THE MARKETING PLAN. PEDESTALS AND LIGHT STANDARDS NEED TO BE CONFIRMED. CIVIC ADDRESSES NEED TO BE CONFIRMED.

NOT TO SCALE.



PHASE 3B MARKETING PLAN  
May 29, 2019

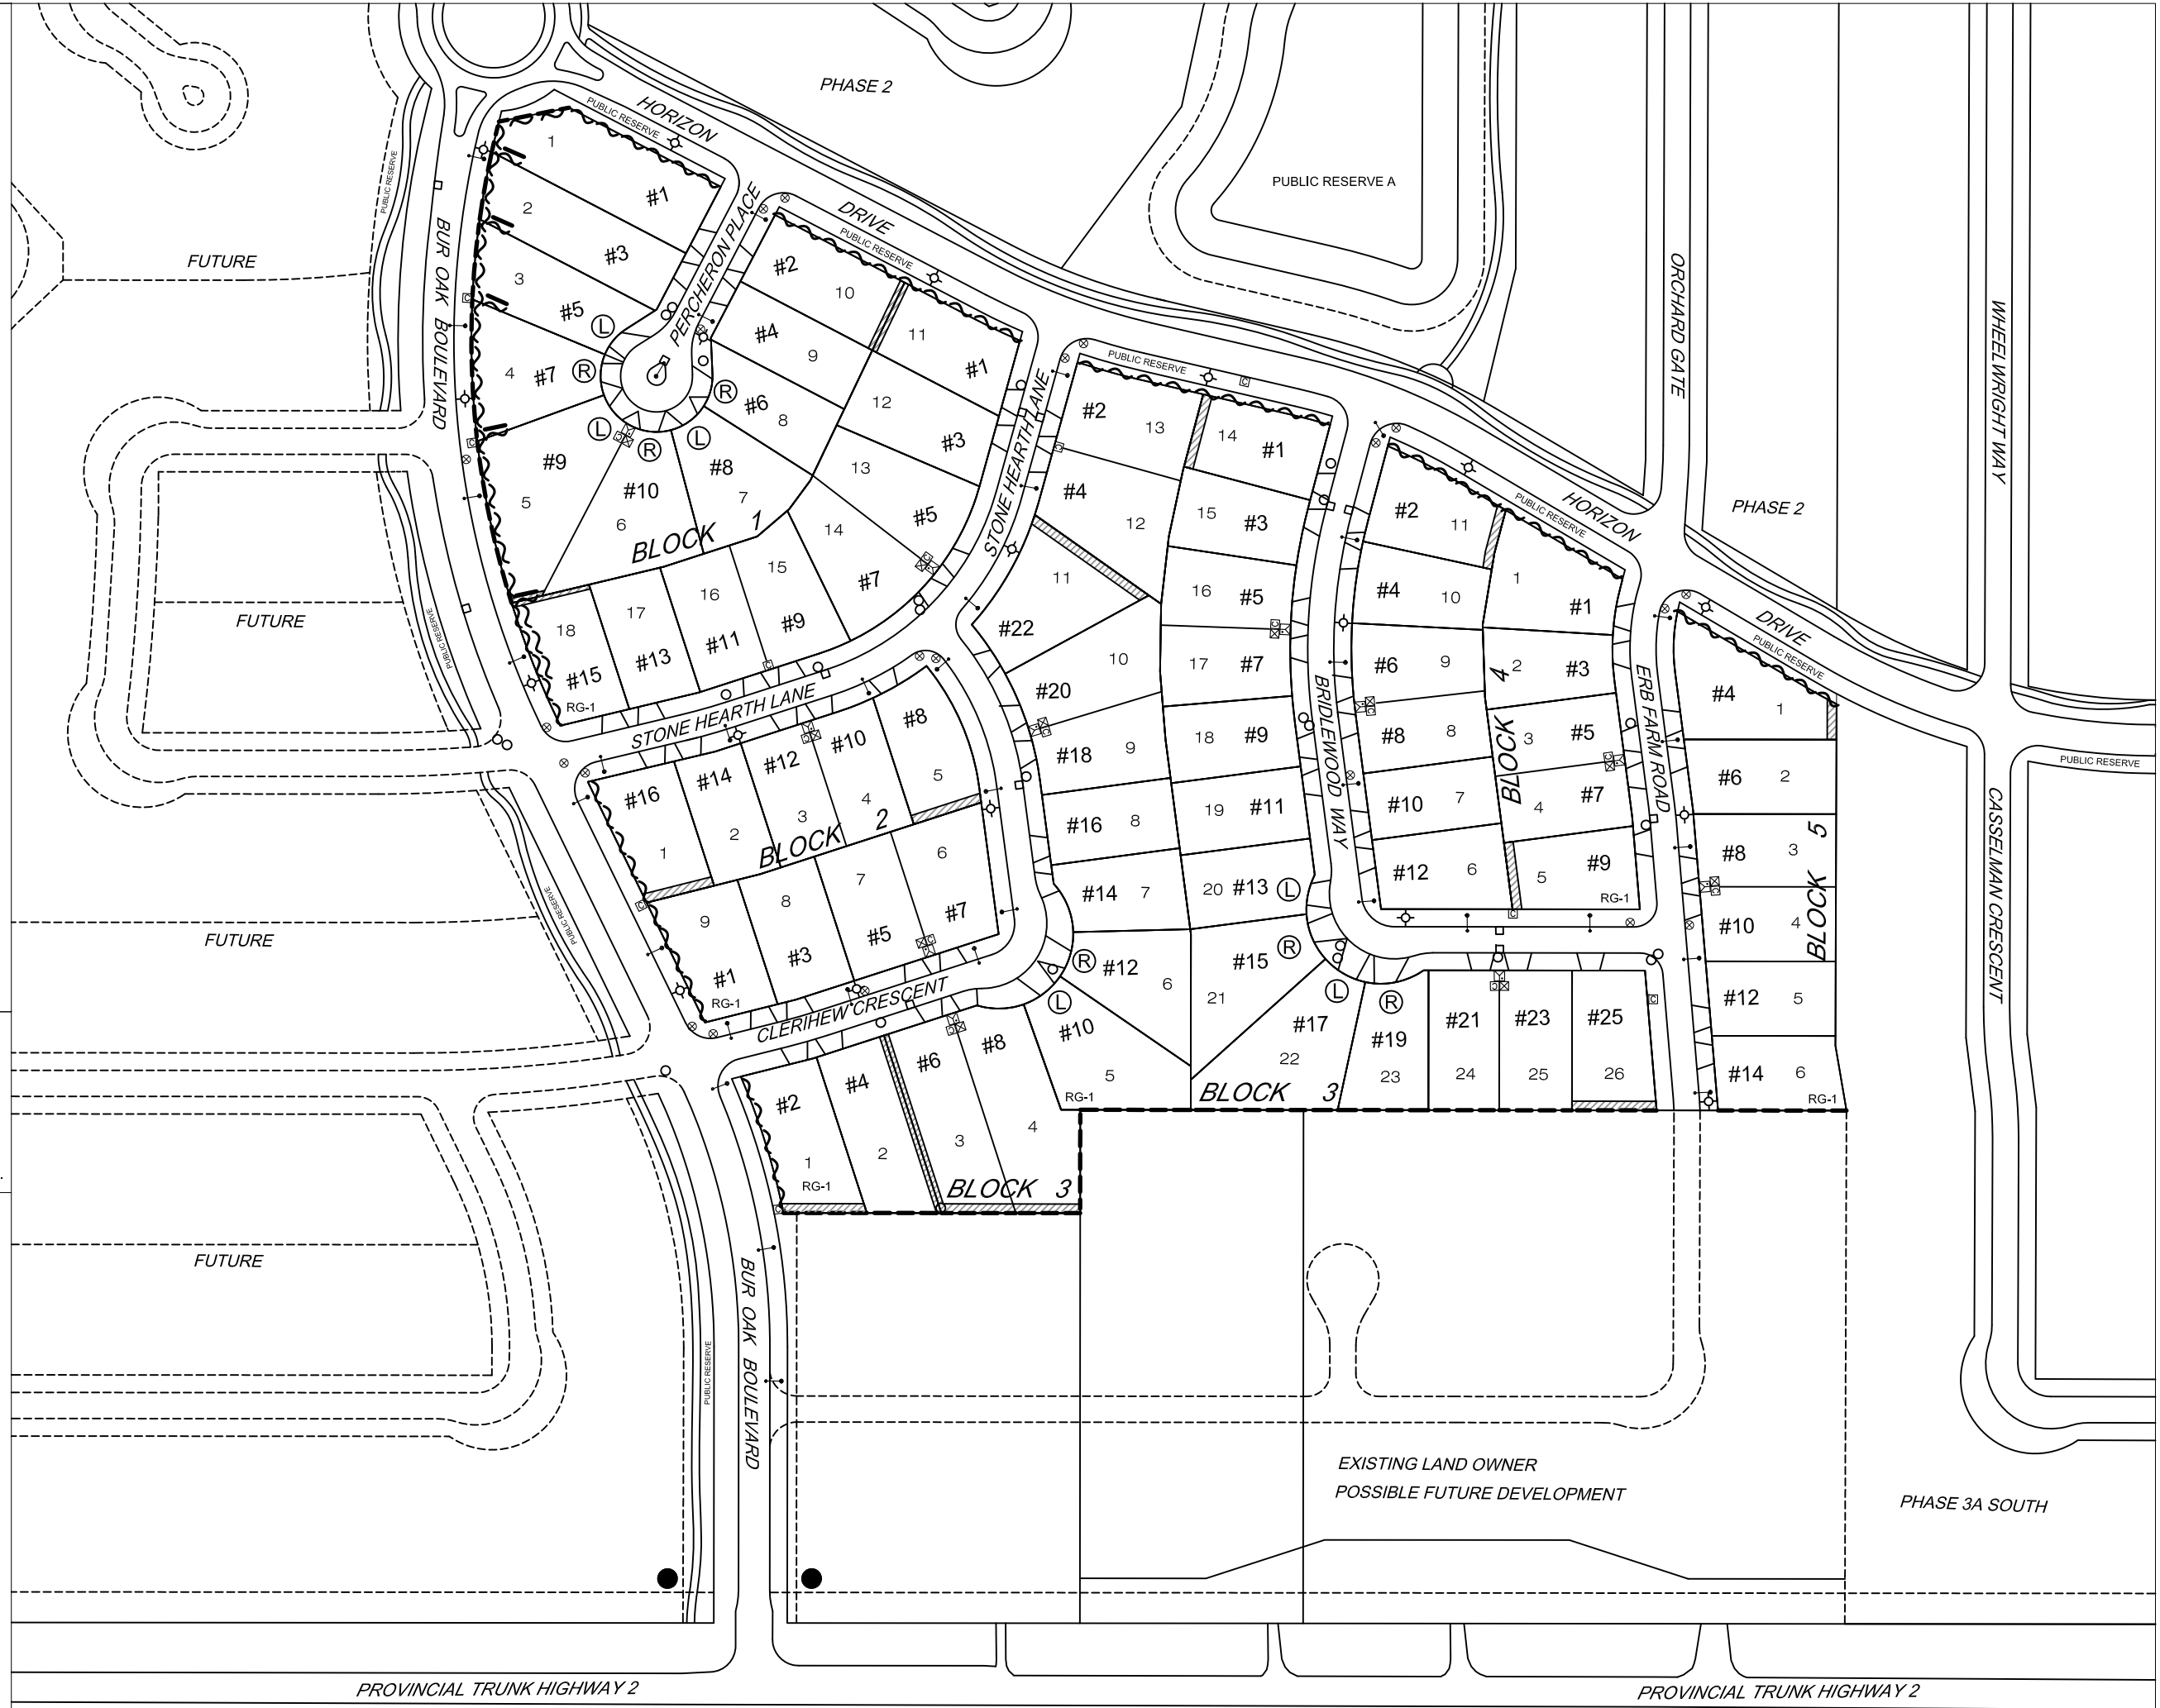


PROVINCIAL TRUNK HIGHWAY 2

PROVINCIAL TRUNK HIGHWAY 2


# FENCE DESIGN DETAILS

--- SOLID FENCE DESIGN

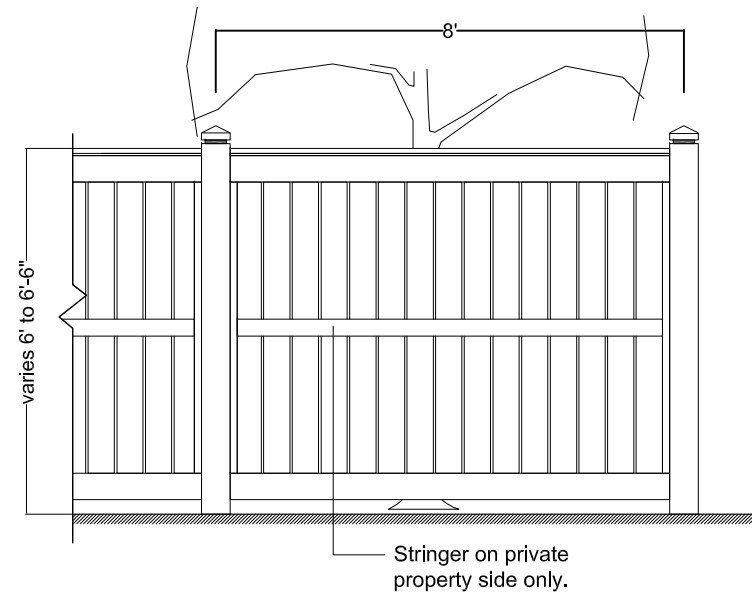

1 Solid Fence Elevation - Typ.  
3B Solid Fence Design - NTS


~ ~ ~ OPEN FENCE DESIGN

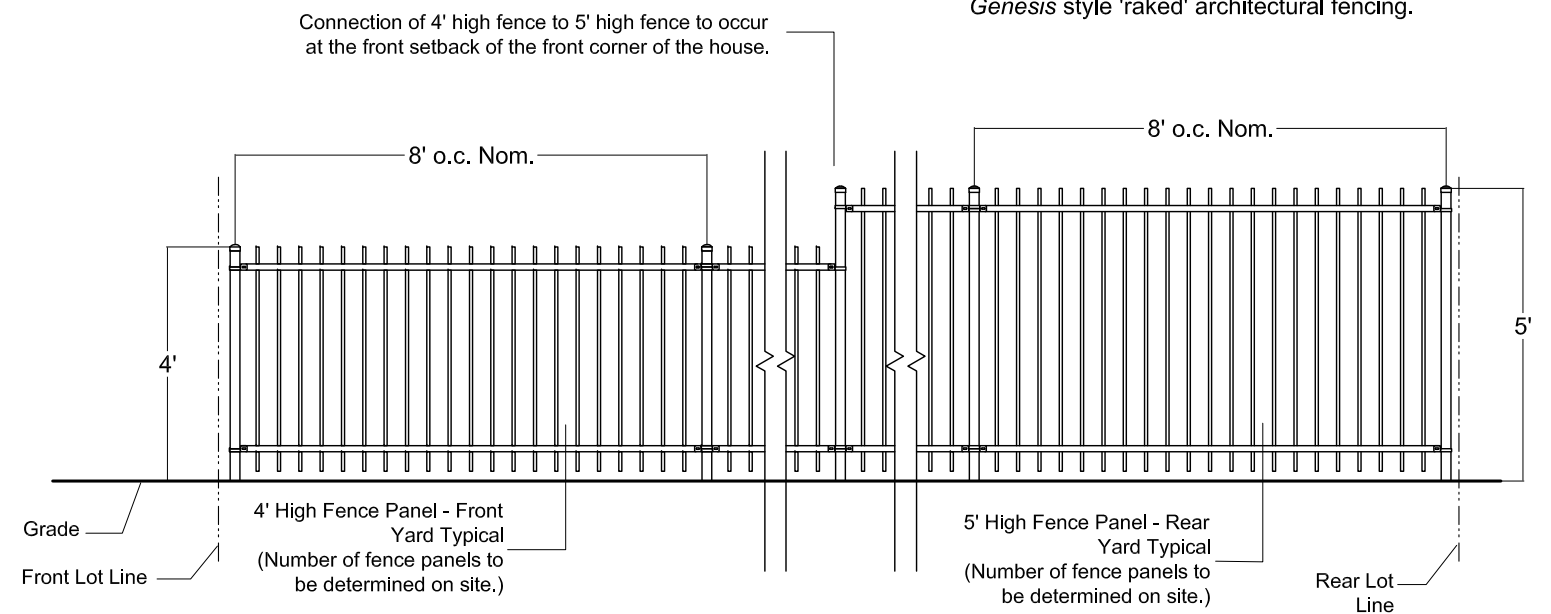


Note:  
Open Fence system is galvanized steel with Black acrylic topcoat, Montage™ Genesis style 'raked' architectural fencing.

2 Side Yard Fence Return Elevation - Typ.  
3B Open Fence Design- NTS

~ ~ ~ SOLID FENCE WITH OPEN STYLE TOP

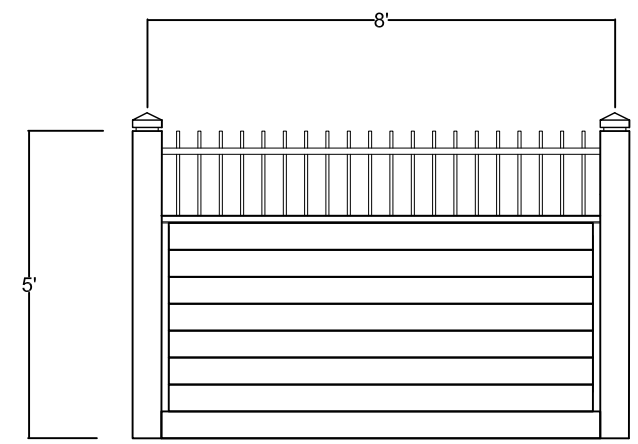

3 Side Yard Return - Solid Fence with Open Style Top Elevation - Typ.  
3B Solid Fence with Open Style Top Design - NTS

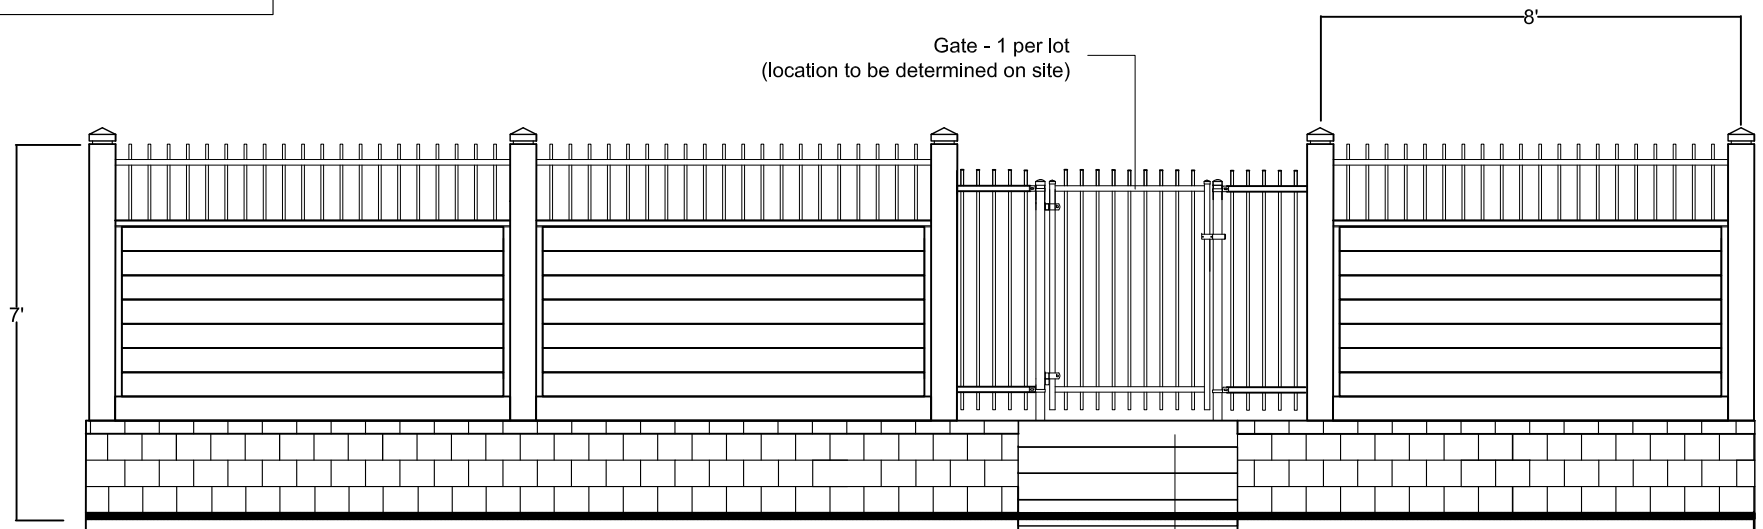

4 Rear Yard Solid Fence with Open Style Top on Retaining Wall Elevation - Typ.  
3B Solid Fence with Open Style Top on Retaining Wall Design - NTS



PHASE 3B

Bridlewood Way  
Clerihew Crescent  
Erb Farm Road  
Percheron Place  
Stone Hearth Lane

NOTE: FOR ILLUSTRATION PURPOSES ONLY. NOT TO BE USED AS CONSTRUCTION DRAWINGS.